




1 CARD READER STRUCTURED CABLING DETAIL
12" = 1'-0"

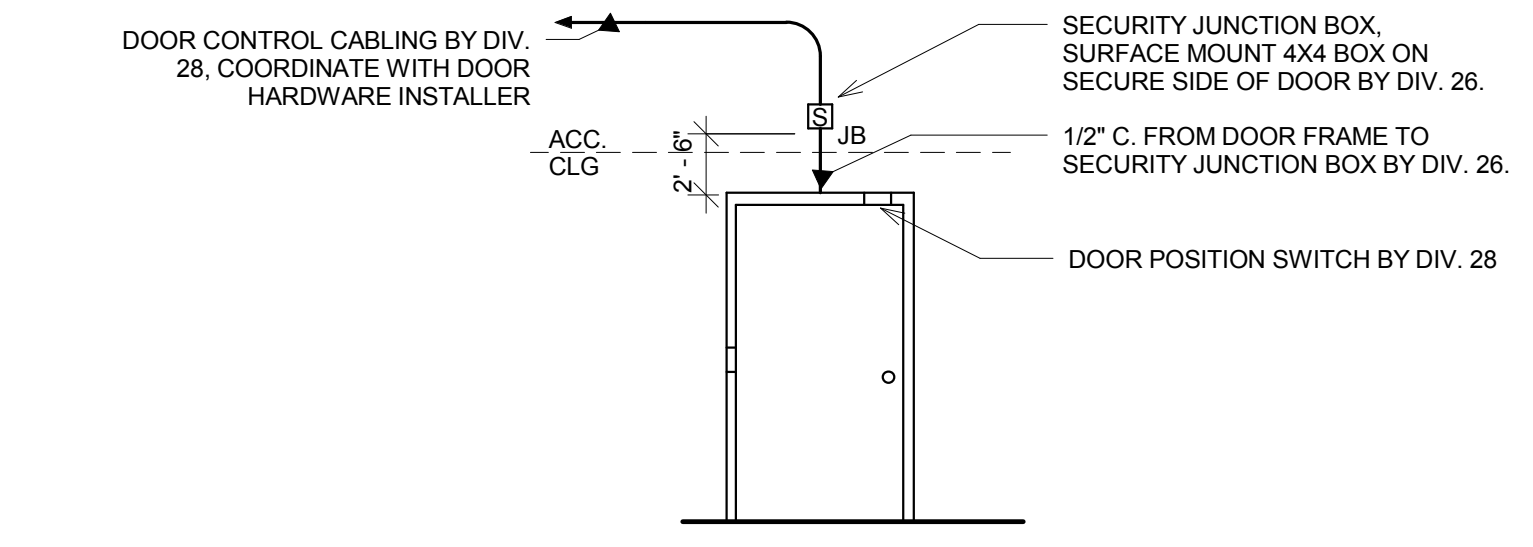


2 DOOR POSITION SWITCH STRUCTURED CABLING DETAIL
12" = 1'-0"

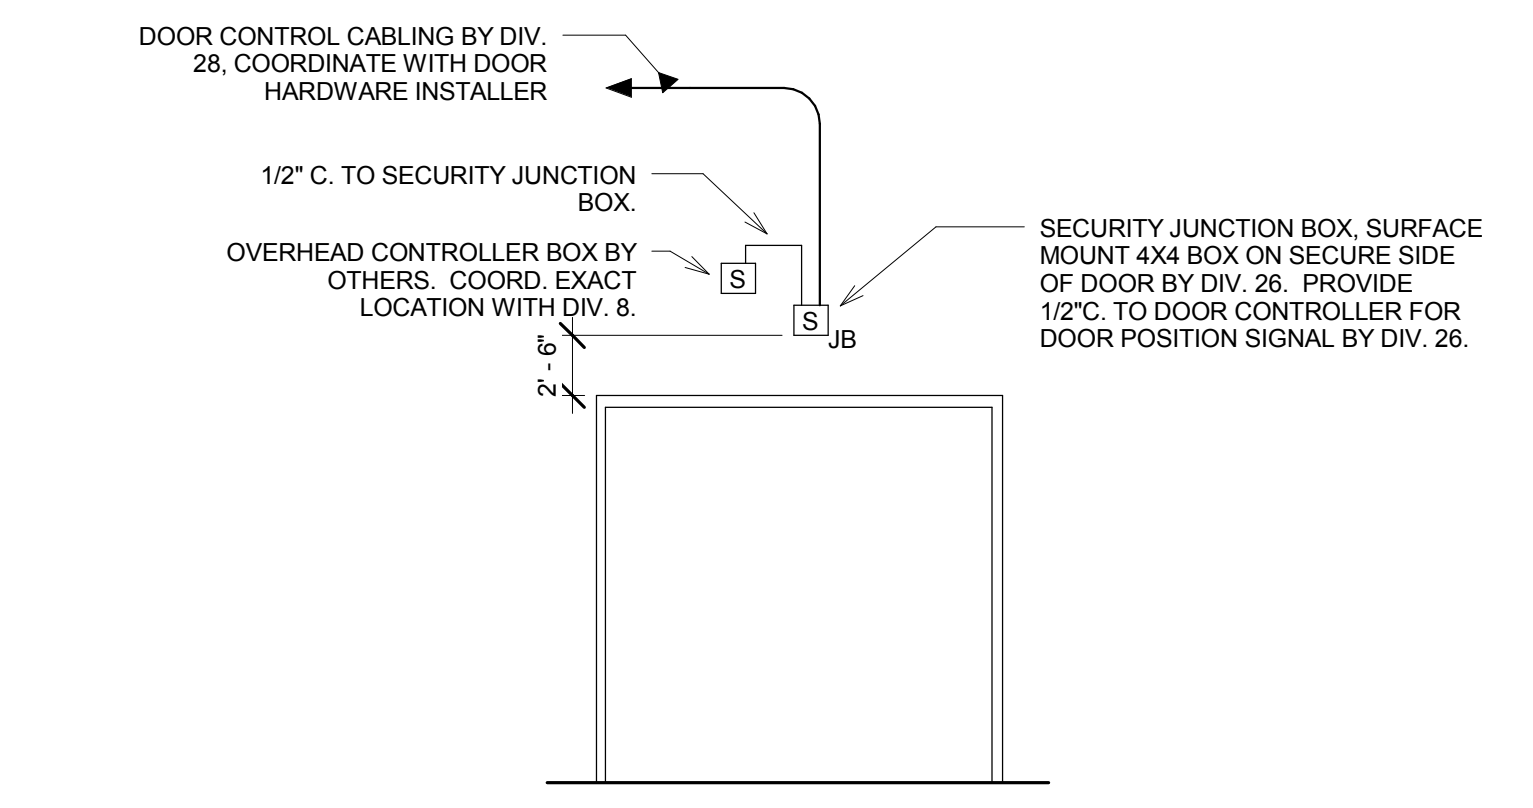


3 OVERHEAD DOOR CONTACT STRUCTURED CABLING DETAIL
1/8" = 1'-0"

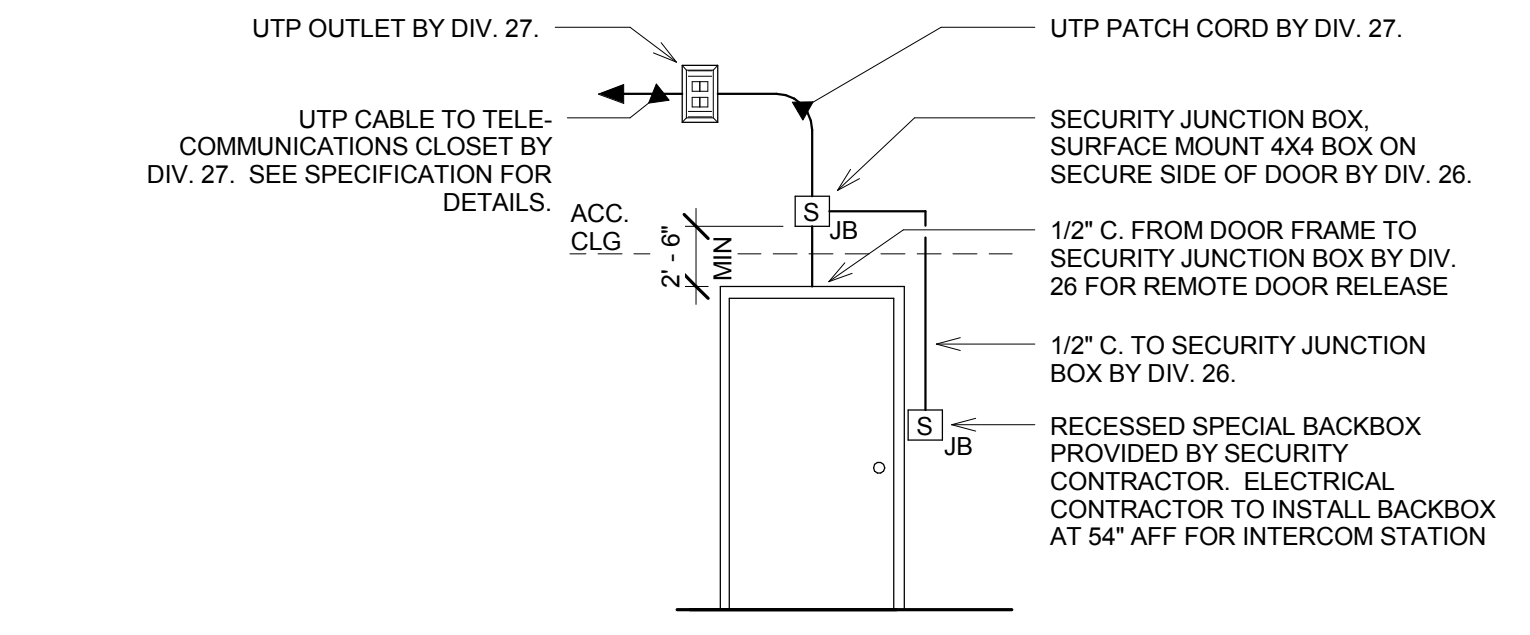


4 VIDEO INTERCOM STRUCTURED CABLING DETAIL
1/8" = 1'-0"

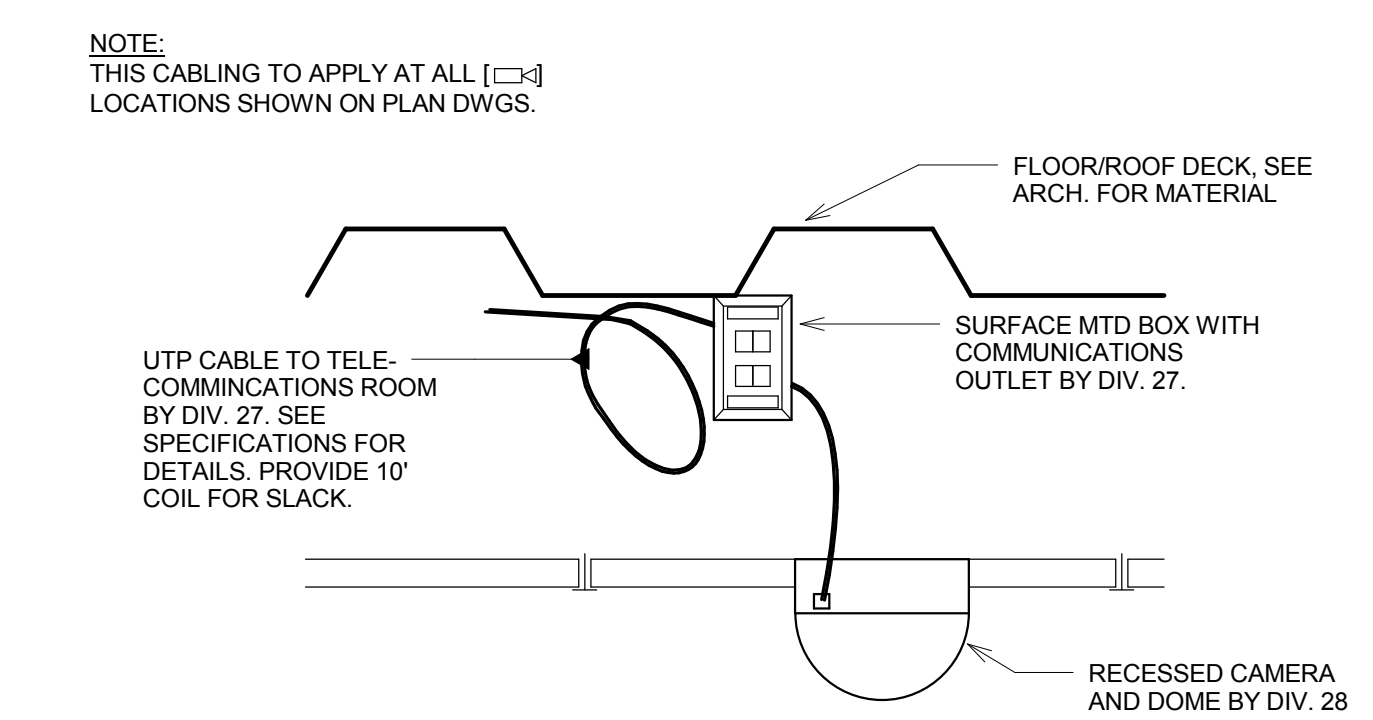


5 CEILING MOUNTED SURVEILLANCE CAMERA WIRING DETAIL
12" = 1'-0"

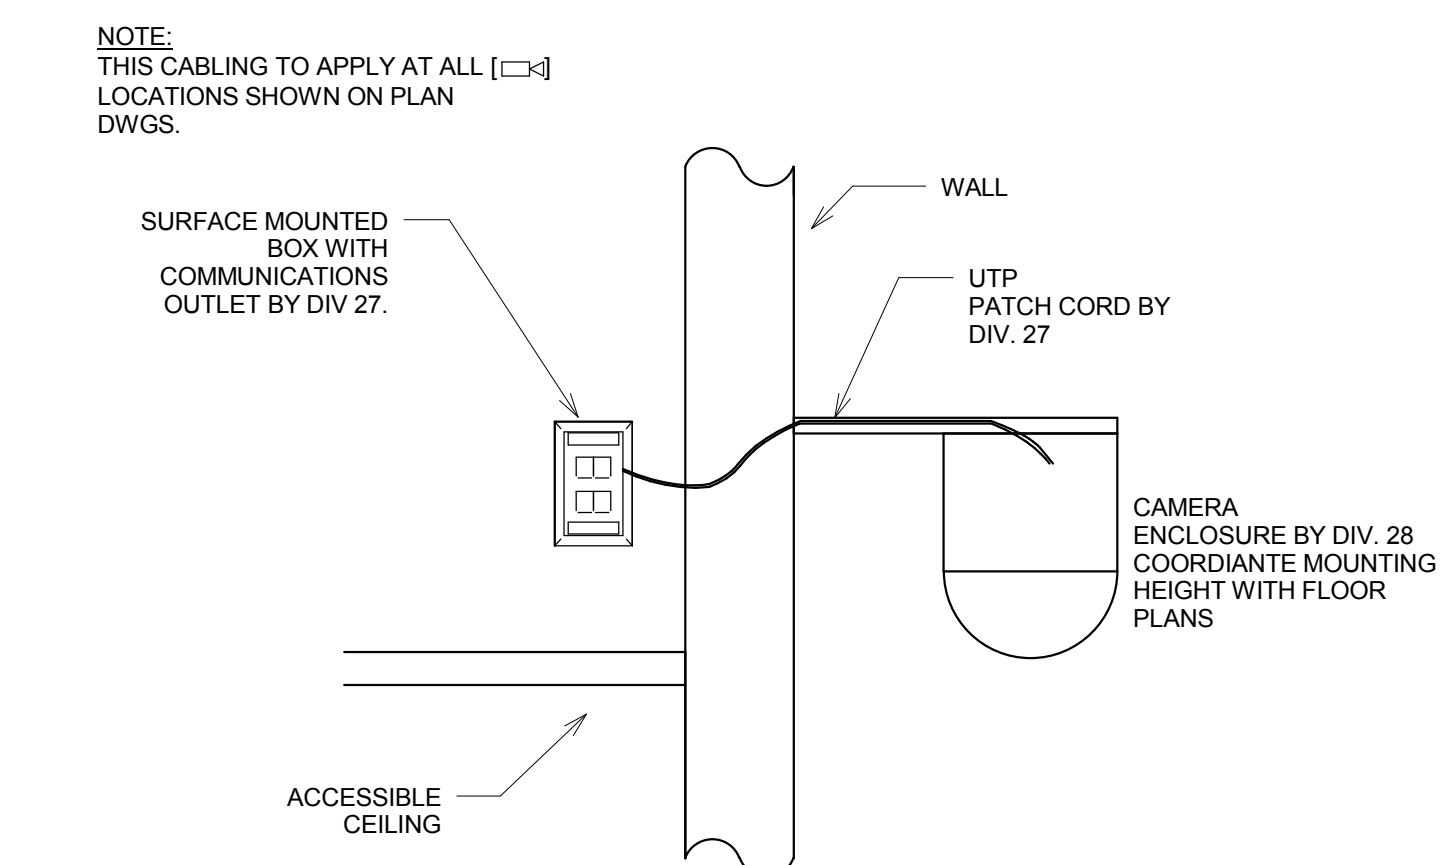


6 INTERIOR WALL MOUNTED SURVEILLANCE CAMERA WIRING DETAIL
12" = 1'-0"

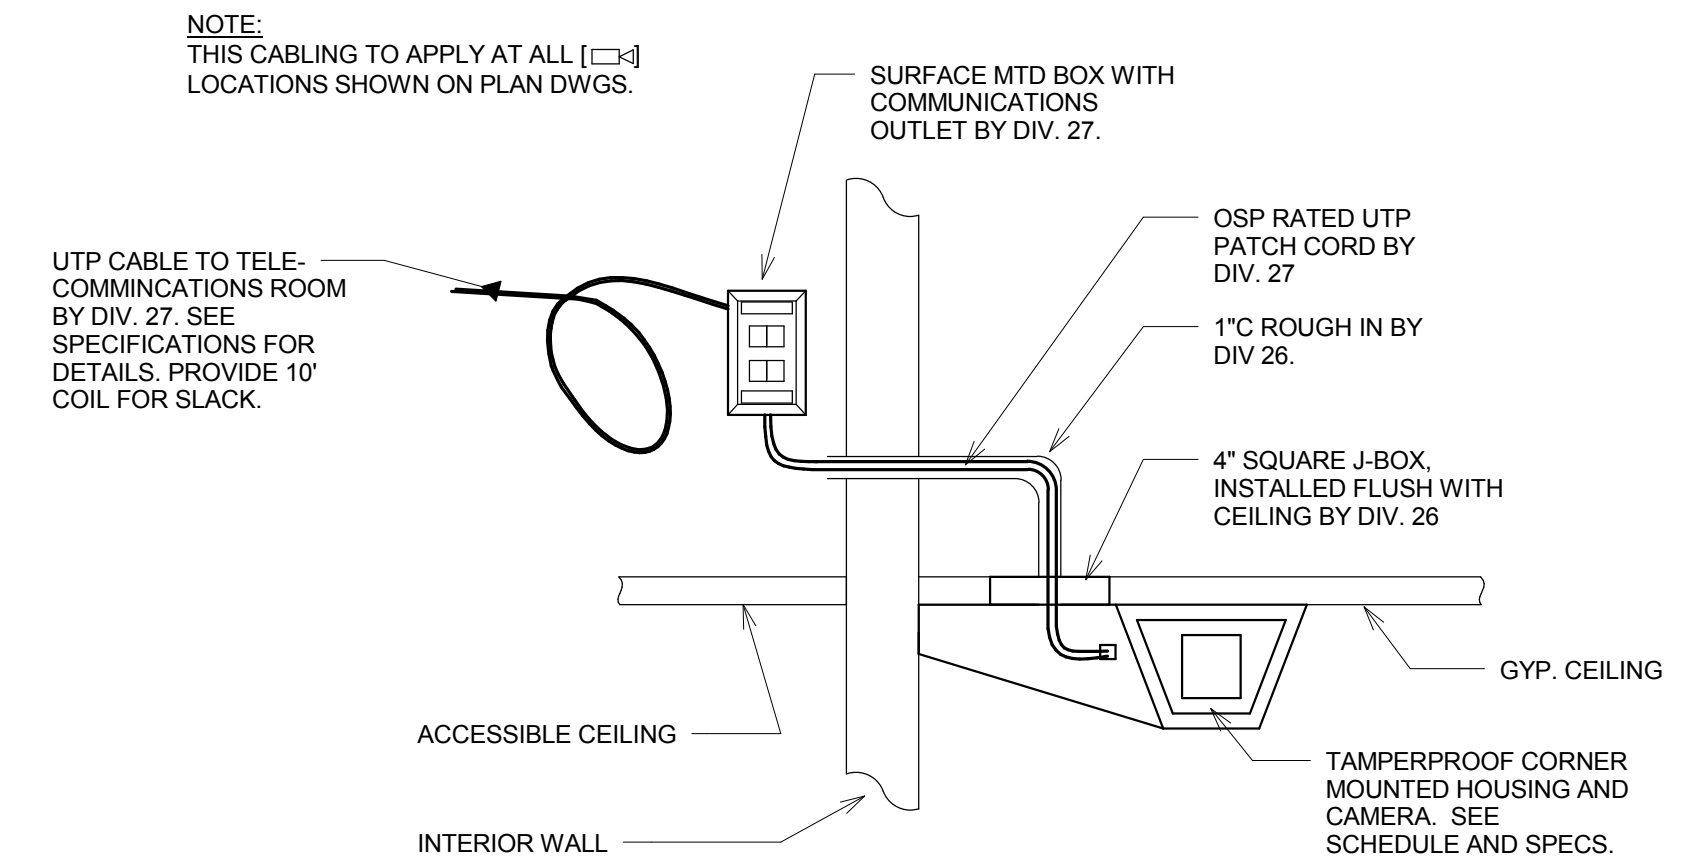


7 TAMPERPROOF CORNER MOUNTED SURVEILLANCE CAMERA WIRING DETAIL
12" = 1'-0"

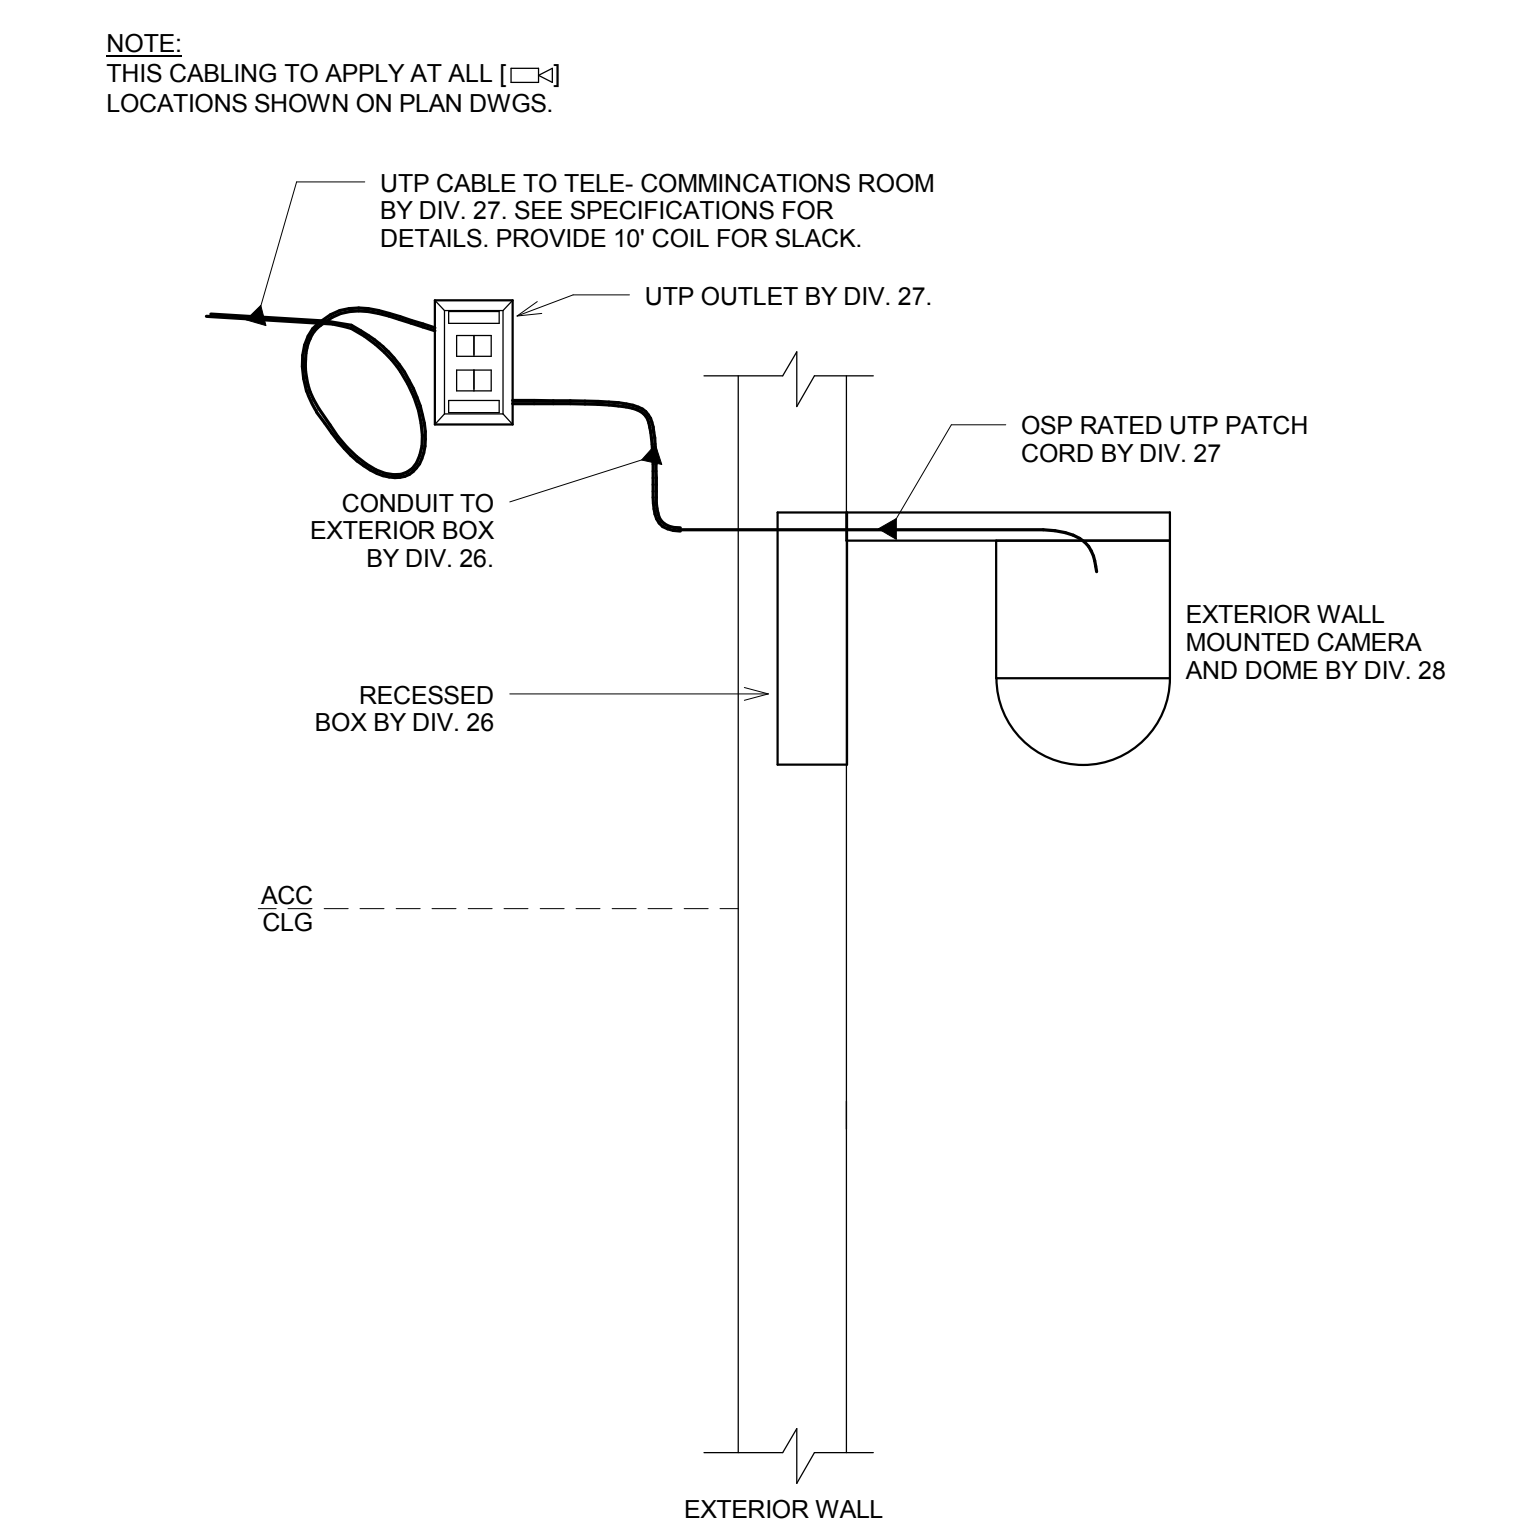


8 EXTERIOR WALL MOUNTED SURVEILLANCE CAMERA WIRING DETAIL
12" = 1'-0"

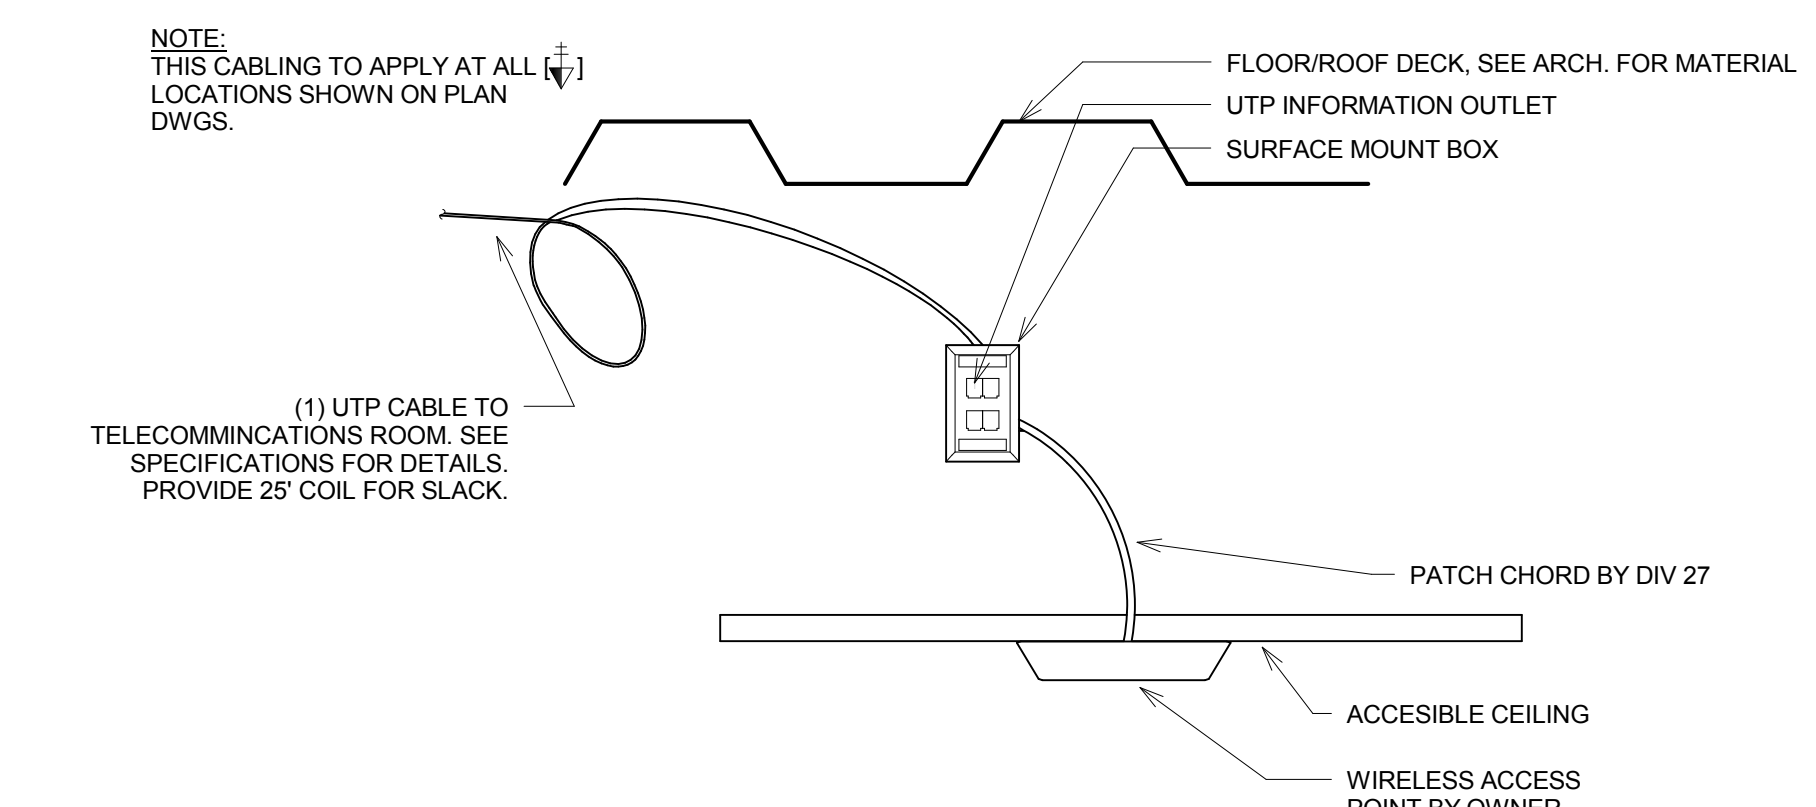


9 WIRELESS ACCESS POINT MOUNTING DETAIL
1/4" = 1'-0"

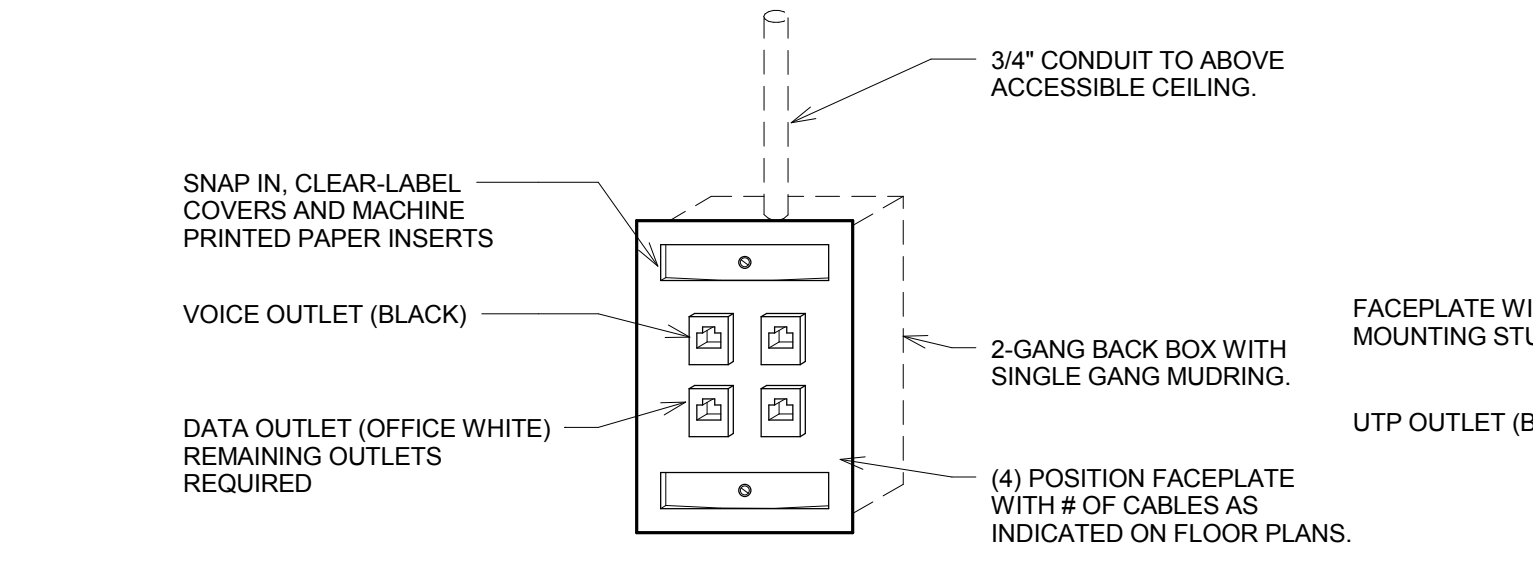

10 TYPICAL COMMUNICATION OUTLET DETAIL
12" = 1'-0"

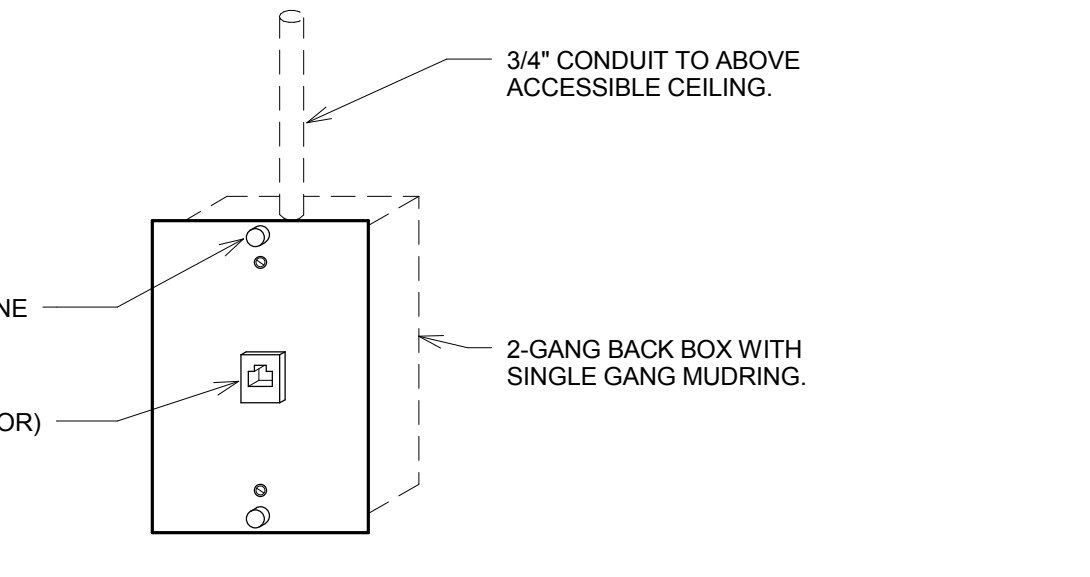

11 TYPICAL WALL MOUNTED VOICE OUTLET DETAIL
12" = 1'-0"

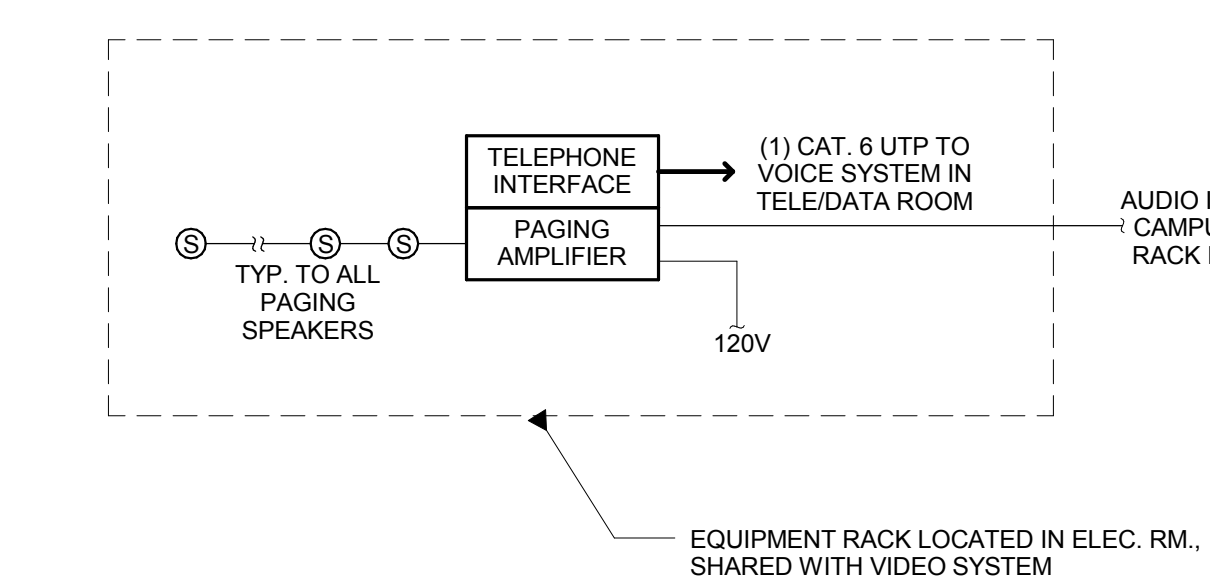

13 PAGING SYSTEM RISER DIAGRAM
12" = 1'-0"